


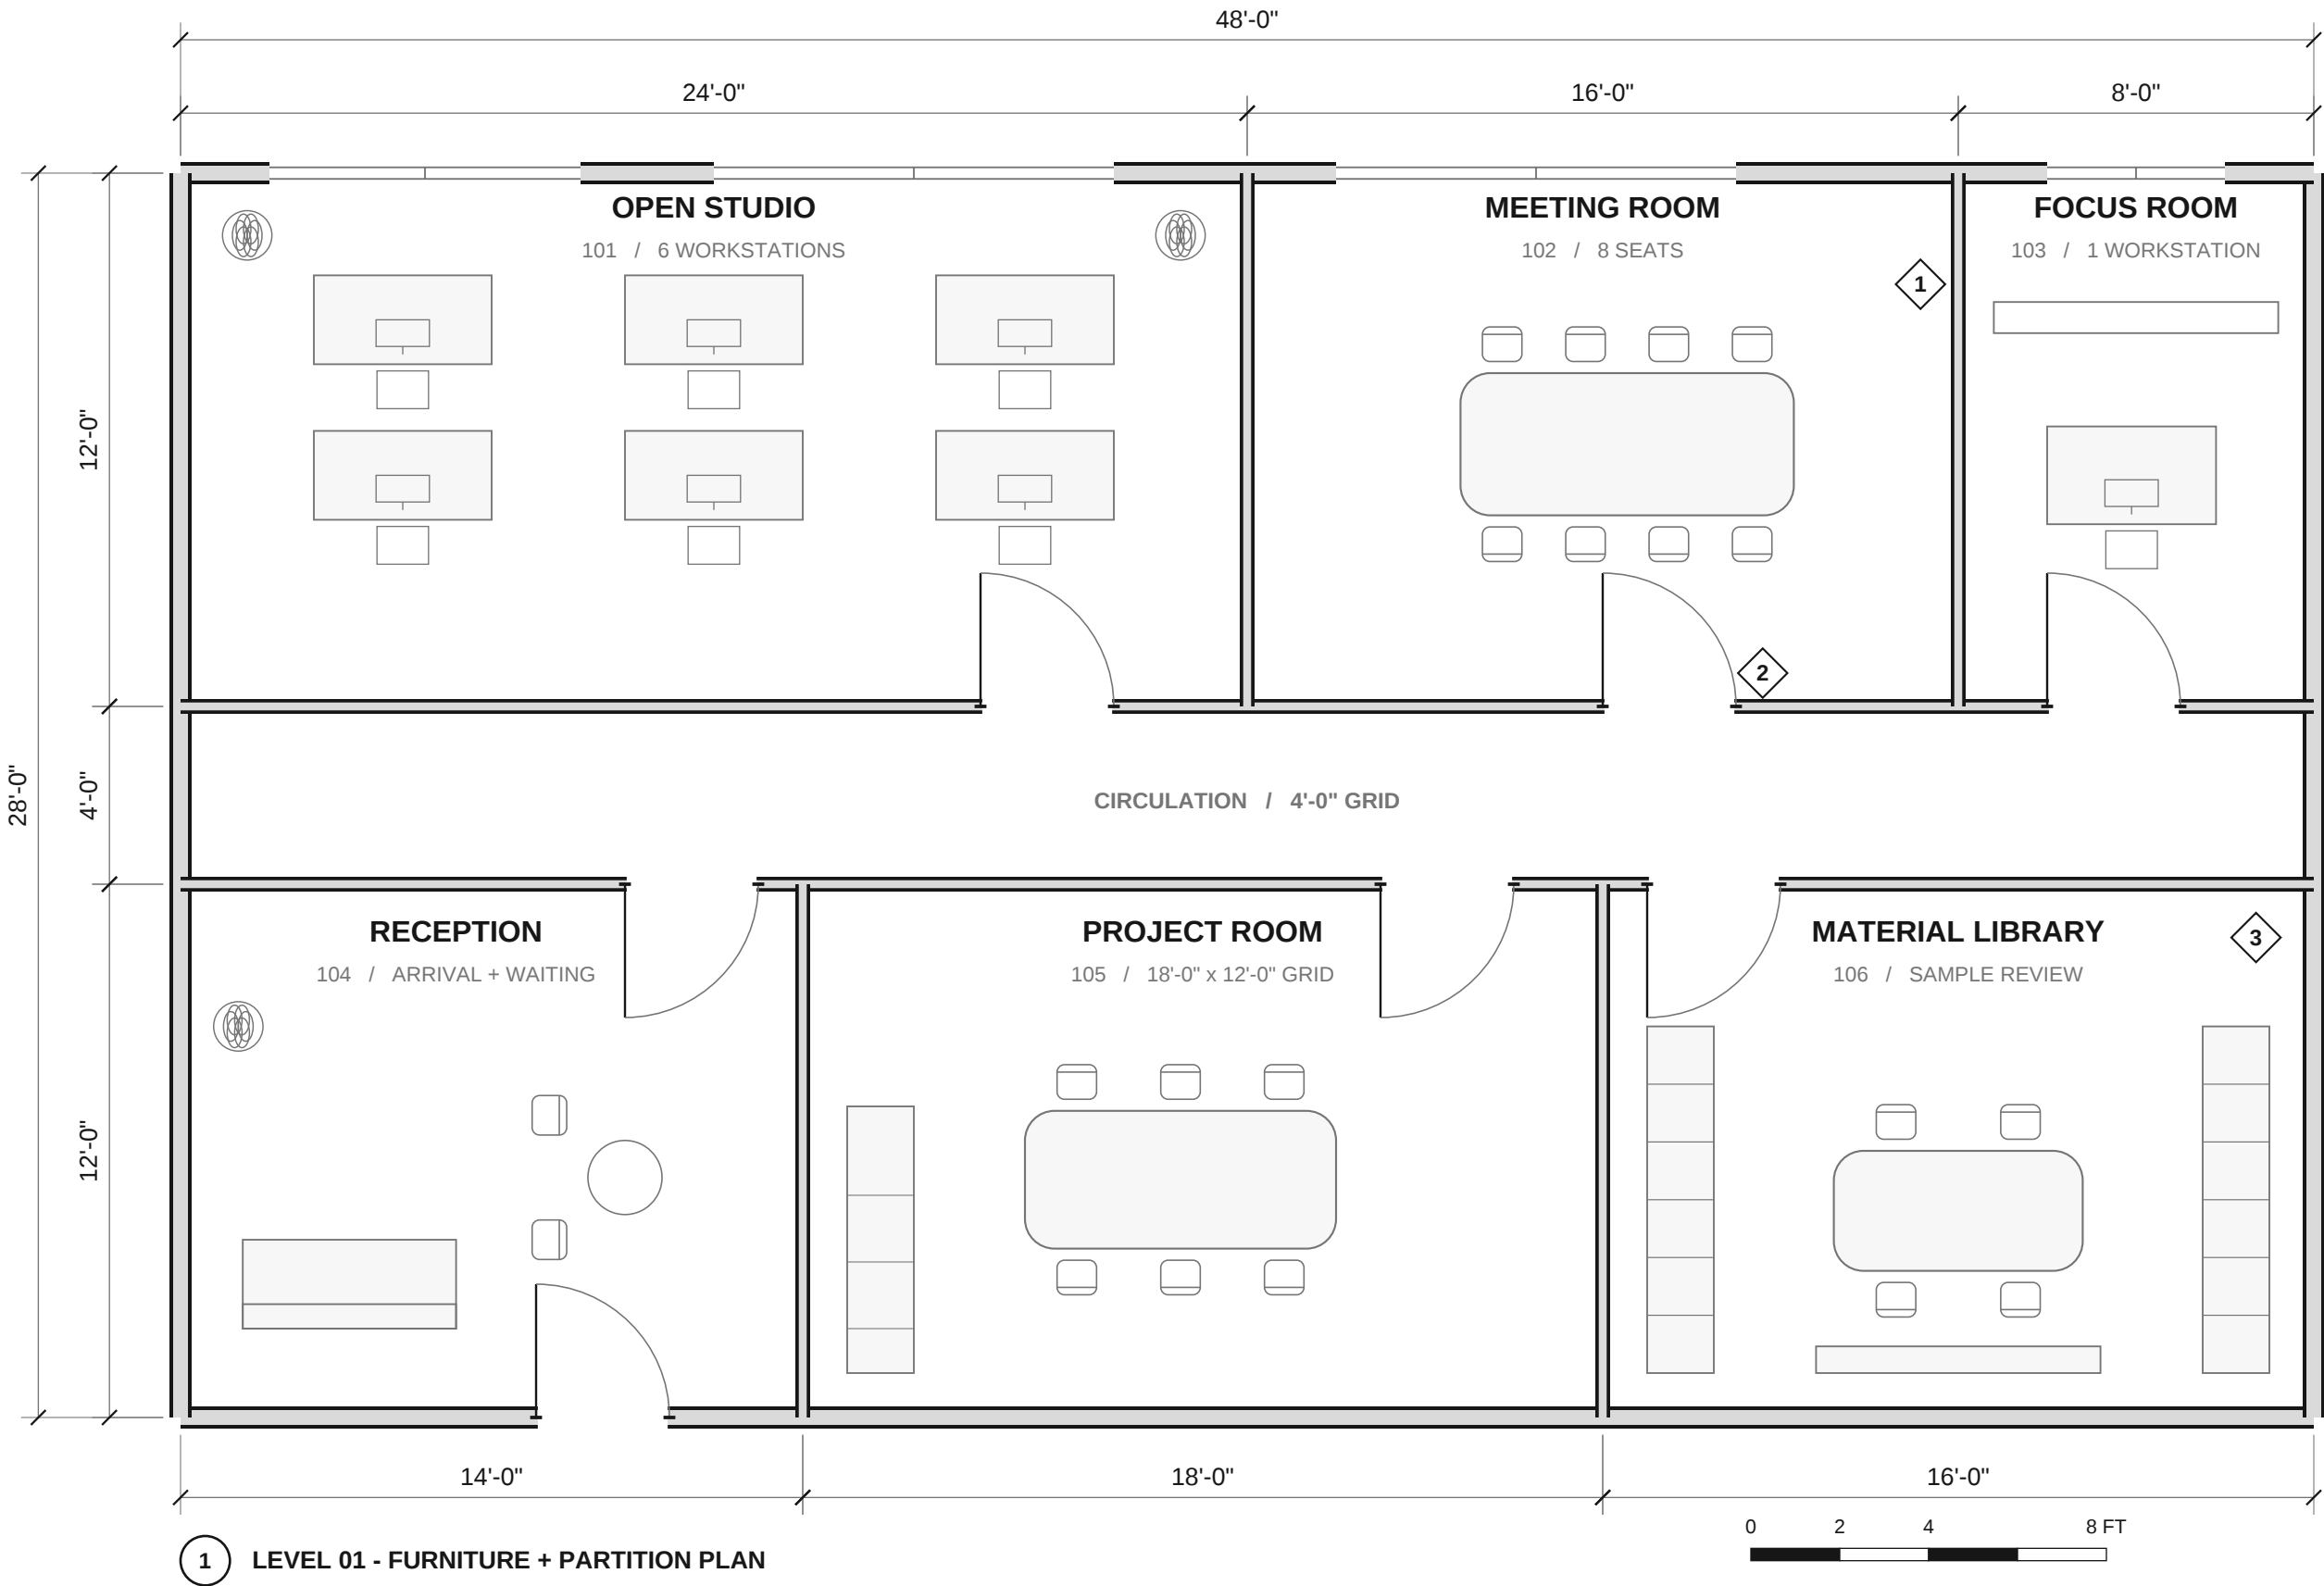

DRAWING NOTES

- 01 All dimensions reference the plan grid / wall centerlines.
- 02 Furniture shown for spatial coordination and review.
- 03 Use the 48'-0" overall dimension to calibrate PDF measurements.
- 04 Original synthetic demonstration. Not for construction.

REVISION RECORD

- A 09.15.2026
Initial coordination layout
- B 09.22.2026
Interior planning update
- 1 Meeting room enlarged by 2'-0".
- 2 Meeting room doorway relocated.
- 3 Break room becomes material library.

PLAN NORTH

NORTHLINE

STUDIO FIT-OUT

Fictional project / Original demonstration drawing

LEVEL 01

FURNITURE + PARTITION PLAN

SCALE 1/4" = 1'-0" AT 18 x 12 IN

PROJECT
NL-2609 / DEMO

ISSUED
09.22.2026

A101

REVISION B
SHEET 1 OF 1