


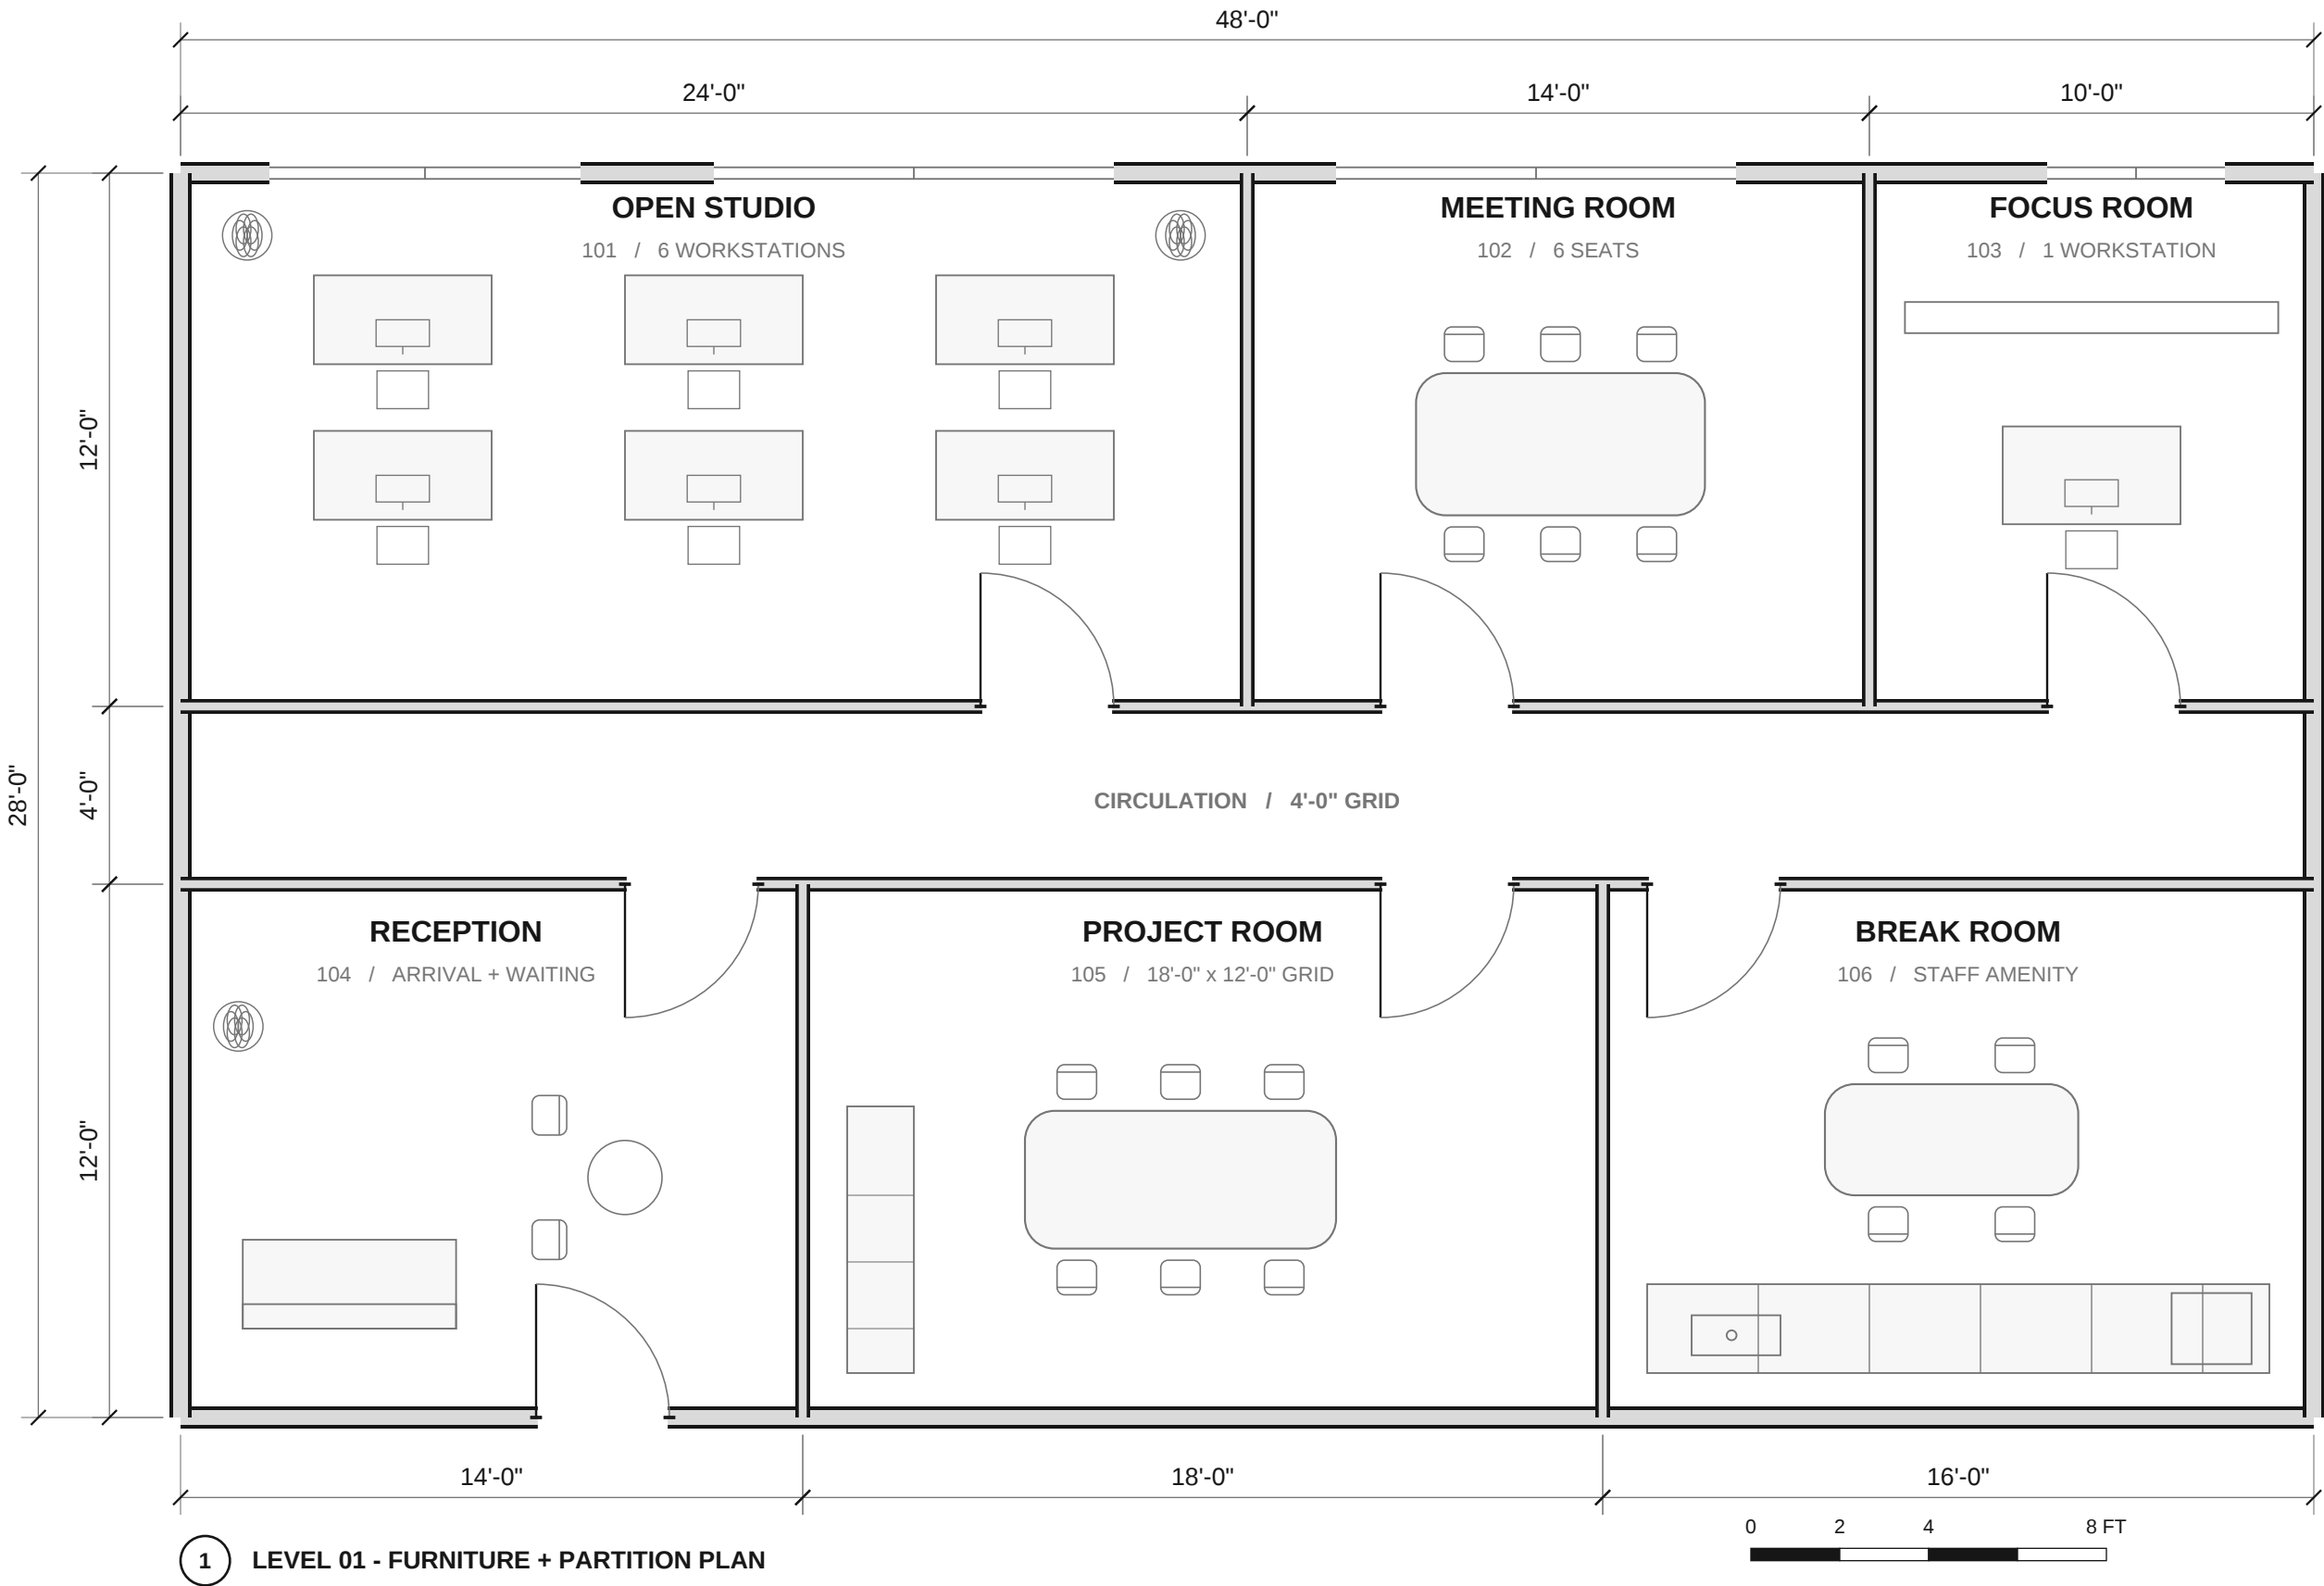

DRAWING NOTES

- 01** All dimensions reference the plan grid / wall centerlines.
- 02** Furniture shown for spatial coordination and review.
- 03** Use the 48'-0" overall dimension to calibrate PDF measurements.
- 04** Original synthetic demonstration. Not for construction.

REVISION RECORD

- A 09.15.2026**
Initial coordination layout

BASELINE ISSUE

Compare with Revision B to review the coordinated layout changes.